
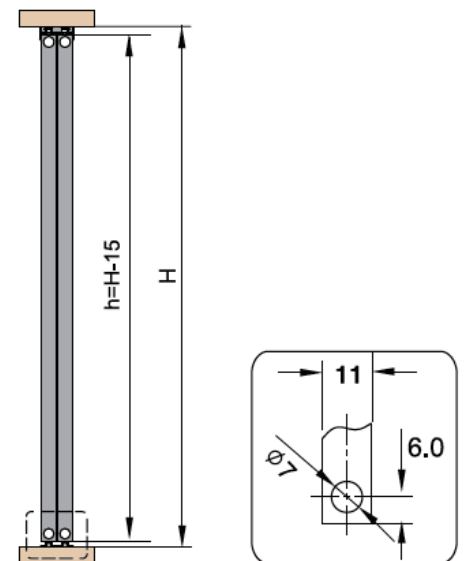
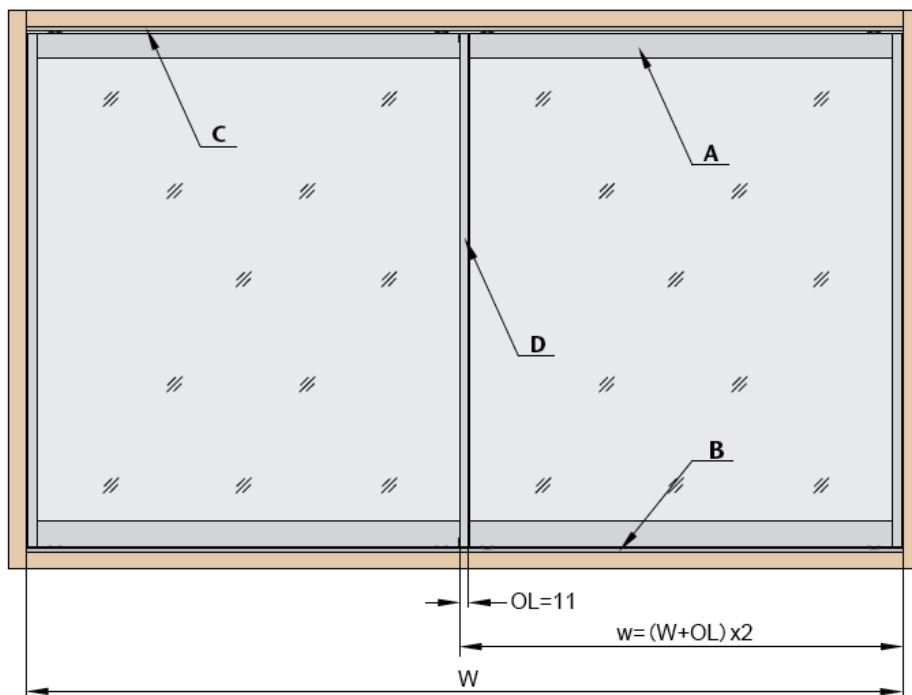


Desenho técnico

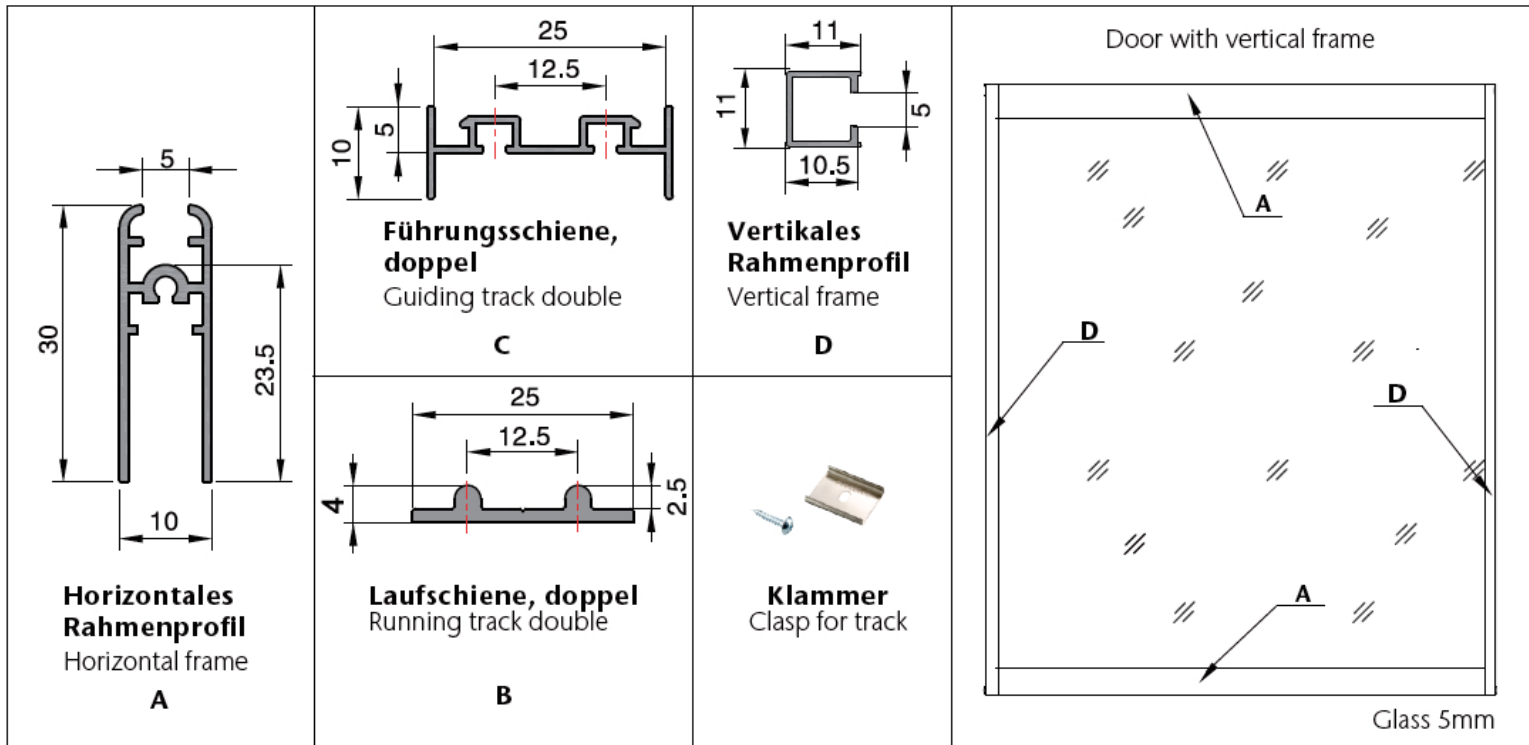

LA=w-21
LB=W
LC=W
LD=h
Glass door width:w-2
Glass door height:h-47